


C:\Users\cgriffelane\OneDrive - Lancashire County Council\TROs\278-s108\Ordres\08 - 2024-2025\23 - s278 - Darlington Street, Coppull\2 - Draft Documents\A3road\paper\plan.dwg

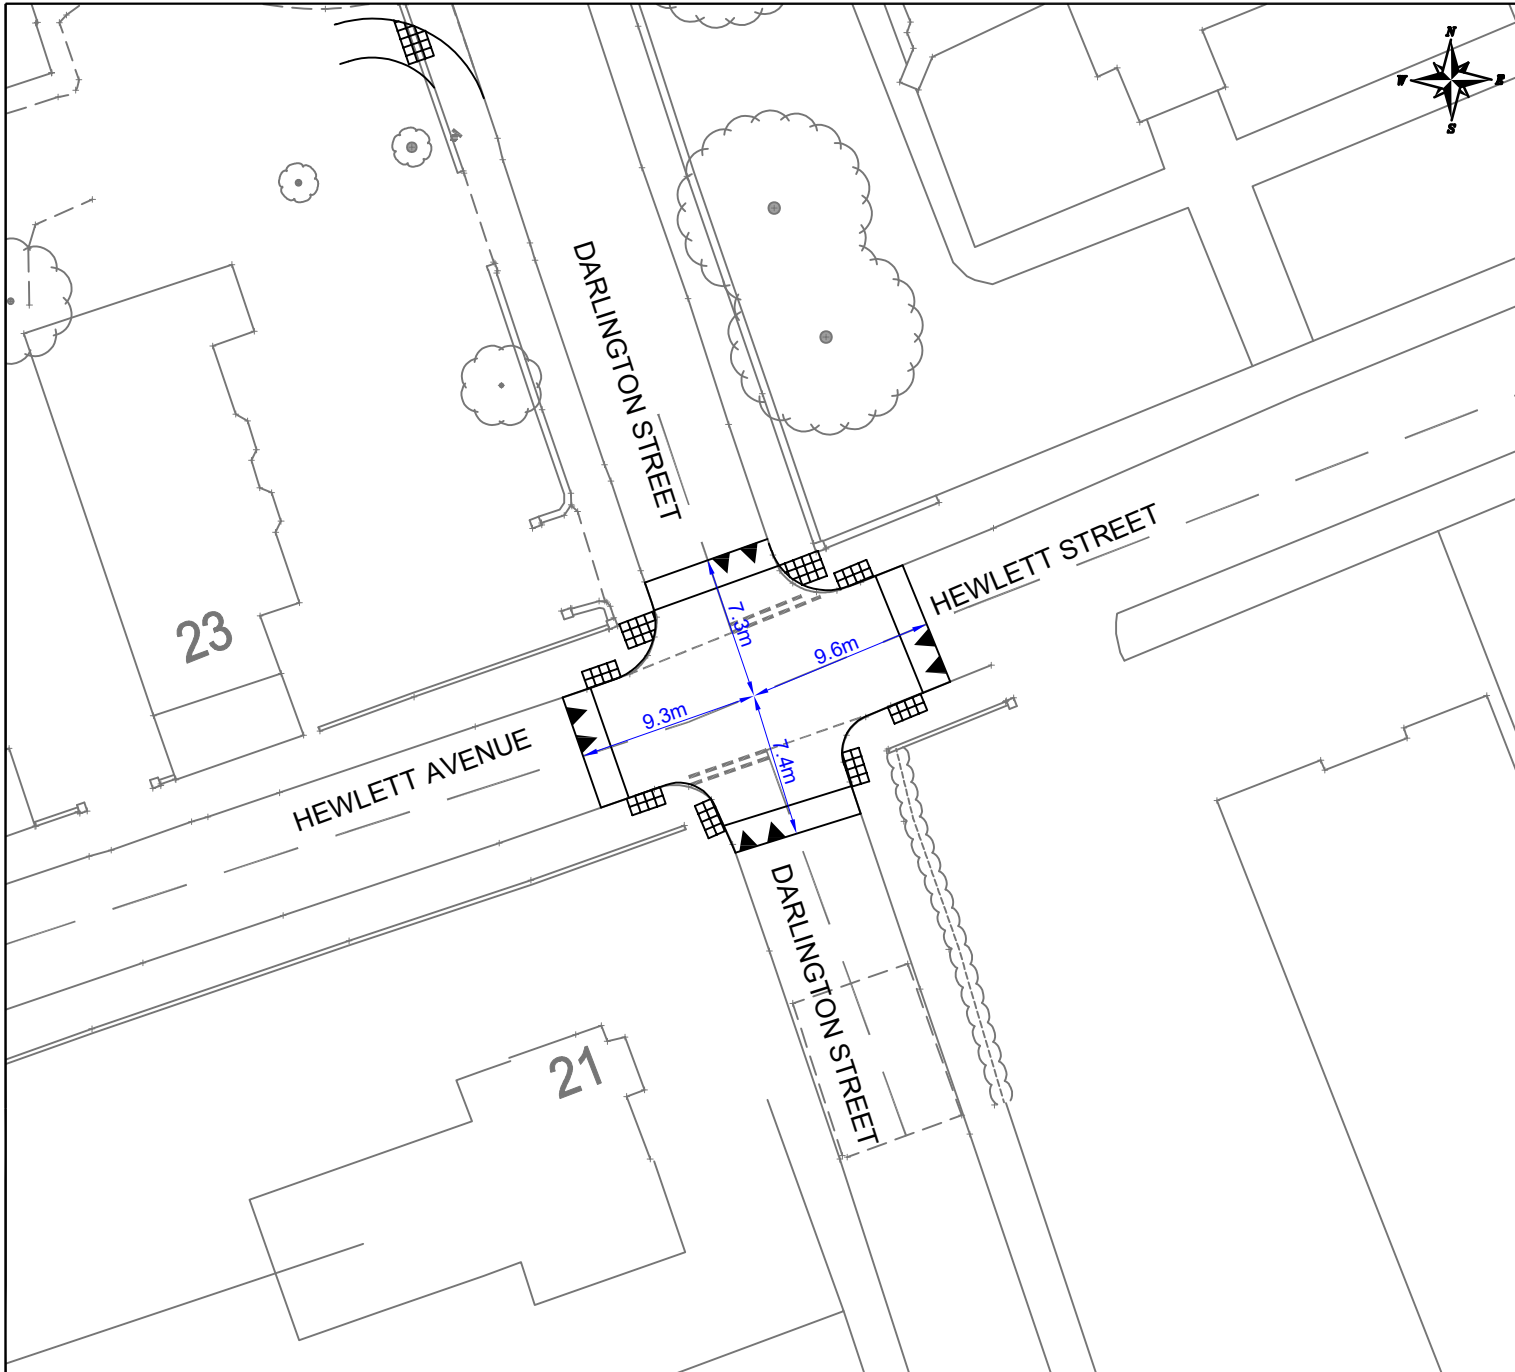

NOTES

THIS IS NOT A CONSTRUCTION DRAWING AND IS FOR INDICATIVE PURPOSES ONLY. IT IS SUBJECT TO FURTHER DESIGN ANALYSIS, TOPOGRAPHICAL MAPPING & HIGHWAY/THIRD PARTY LAND BOUNDARIES.

LOCAL AUTHORITY:  
TOTAL AREA OF SITE:

| REV | DETAILS | DRAWN | CHECKED | DATE |
|-----|---------|-------|---------|------|
|     |         |       |         |      |

CLIENT:  
**MILLER HOMES**

PROJECT:  
**DARLINGTON STREET,  
COPPULL**

DRAWING TITLE:  
**TRO PLAN**

SCALES:  
**1:250 @ A3**

|           |             |              |
|-----------|-------------|--------------|
| DRAWN: LB | CHECKED: JC | DATE: JUN 24 |
|-----------|-------------|--------------|

Eddisons  
340 Deansgate  
Manchester  
M3 4LY

Email: [info@crofts.co.uk](mailto:info@crofts.co.uk)  
Tel: 0161 837 7380  
Web: [www.eddisons.com/services/transport-planning](http://www.eddisons.com/services/transport-planning)

|                                       |                       |
|---------------------------------------|-----------------------|
| DRAWING NUMBER:<br><b>4301-TRO-01</b> | REVISION:<br><b>A</b> |
|---------------------------------------|-----------------------|

